



File: L:\2021\21A26025 - HSA North Apron Expansion Ph II Drawings\EXHIBITS\South Run-Up Pad Exhibit.dwg Last Save: 8/16/2022 8:50 AM Last saved by: LPK\lhl
 Last plotted by: Kihlhl, Logan P Plot Size: AECmonocb Plot Scale: 1:1 Plot Date: 8/16/2022 8:51 AM Plotter used: DWG To PDF.pc3

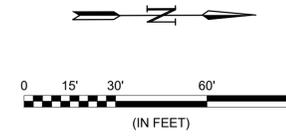

LEGEND

- RUN-UP PAD USED AREA
- RUN-UP PAD UNUSED AREA
- RSA — RUNWAY SAFETY AREA
- ROFA — RUNWAY OBJECT FREE AREA
- TSA — TAXIWAY SAFETY AREA
- TOFA — ADG IV TAXIWAY OBJECT FREE AREA

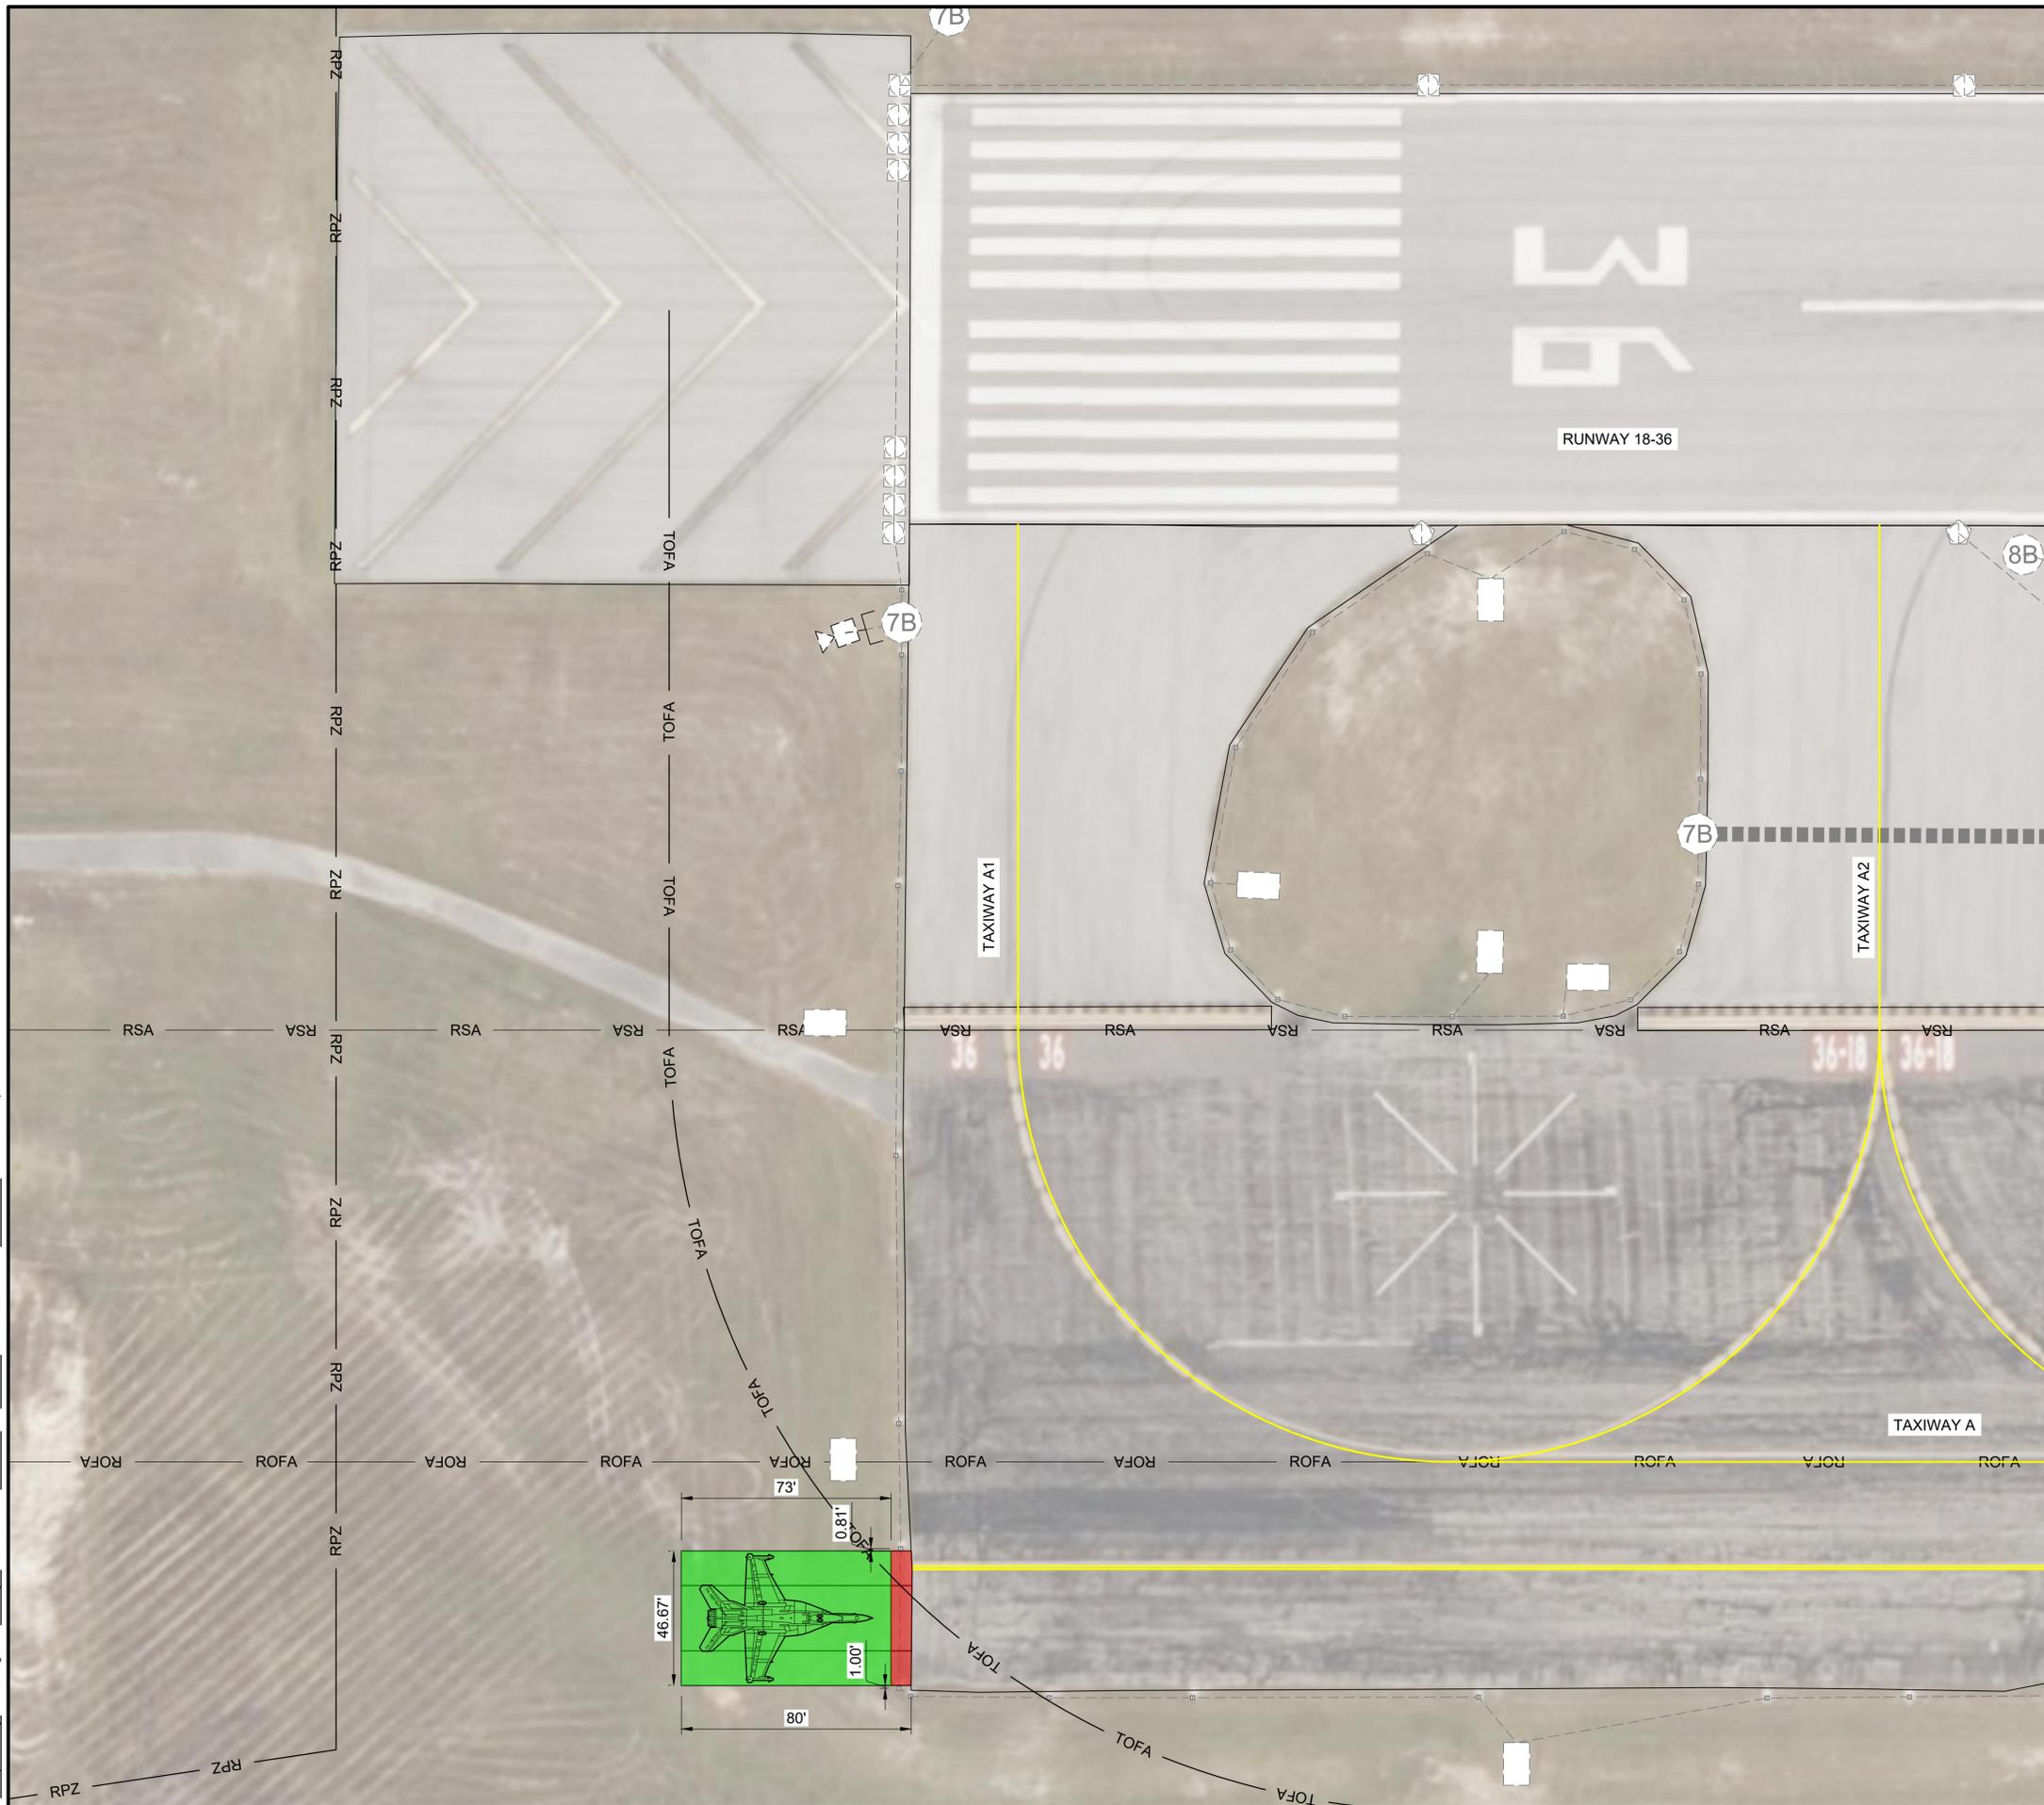

© 2022 GARVER, LLC
 THIS DOCUMENT, ALONG WITH THE IDEAS AND DESIGNS CONVEYED HEREIN, SHALL BE CONSIDERED INSTRUMENTS OF PROFESSIONAL SERVICE AND ARE PROPERTY OF GARVER, LLC. ANY USE, REPRODUCTION, OR DISTRIBUTION OF THIS DOCUMENT, ALONG WITH THE IDEAS AND DESIGN CONTAINED HEREIN, IS PROHIBITED UNLESS AUTHORIZED IN WRITING BY GARVER, LLC OR EXPLICITLY ALLOWED IN THE GOVERNING PROFESSIONAL SERVICES AGREEMENT FOR THIS WORK.

REV.	DATE	DESCRIPTION	BY
			ISSUED FOR BID

HANCOCK COUNTY PORT AND HARBOR COMMISSION
 KILN, MISSISSIPPI
STENNIS INTERNATIONAL AIRPORT NORTH APRON EXPANSION PHASE 2

SOUTH RUN-UP PAD EXHIBIT

JOB NO.: 21A26025
 DATE: JUNE 2022
 DESIGNED BY: BMP
 DRAWN BY: LPK

BAR IS ONE INCH ON ORIGINAL DRAWING
 IF NOT ONE INCH ON THIS SHEET, ADJUST SCALES ACCORDINGLY.

DRAWING NUMBER
EXB-1
 SHEET NUMBER
1